



FOREMAN® Traditional Solid Phenolic Stadium Locker


FRONT VIEW
WITHOUT DOORS

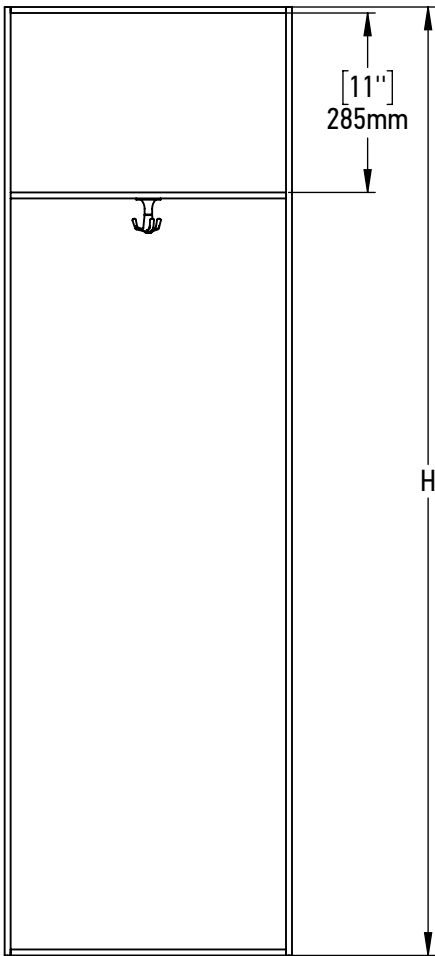


SIDE VIEW

 

3D VIEW

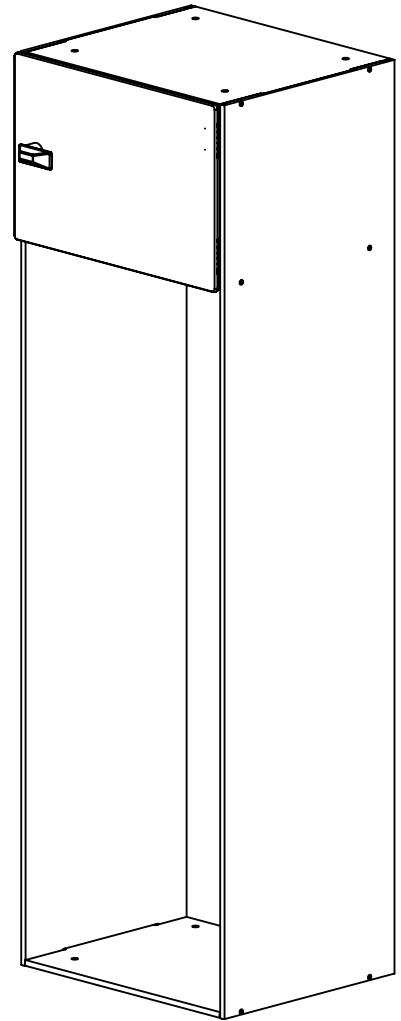

TOP VIEW

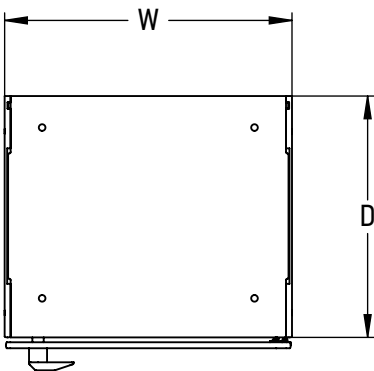

STANDARD SIZE OPTIONS					
OA Width (W)	12"	15"	18"	20"	24"
	305mm	381mm	457mm	508mm	610mm
Compartment Depth (D)	12"		15"	18"	20"
	305mm		381mm	457mm	508mm
Height no legs/base (H)	60"			72"	
	1524mm			1815mm	

FOREMAN®
locker systems

PROPRIETARY AND CONFIDENTIAL	DESCRIPTION	NAME	DATE
THE INFORMATION CONTAINED IN THIS DRAWING IS THE SOLE PROPERTY OF FOREMAN PRODUCTS LLC. ANY REPRODUCTION IN PART OR AS A WHOLE WITHOUT THE WRITTEN PERMISSION OF FOREMAN PRODUCTS LLC IS PROHIBITED	Traditional Solid Phenolic Stadium Locker	DRAWN BY	YK 04.06.24
	--	MRG APPR.	SL
	SCALE: 1:12	PAGE 1	